


KEY PLAN

EXISTING	PLAN LEGEND	PROPOSED
△ NSCM	N.S. COORDINATE MONUMENT	
○ Fd	FOUND SURVEY MARKER	
○ Fd.IB	FOUND IRON BAR	
○ Fd.IP	FOUND IRON PIPE	
○	WATERVALVE	
+	FIRE HYDRANT	
+	UTILITY POLE AND GUY WIRE	
+	SIGN ON POST	
---	FENCE	
---	RETAINING WALL	
---	CONCRETE CURB	
---	STREET LINE	
---	CONSTRUCTION BASELINE	
---	COMBINED MANHOLE & PIPE	
---	STORM MANHOLE & PIPE	
---	SANITARY MANHOLE & PIPE	
---	CATCHBASIN	
---	WATERMAIN	
---	TREE	
---	LIMITS OF CONSTRUCTION	
RP	ROCK PROBE	
I.B.R.	INFERRED BEDROCK	
---	BEDROCK LOCATION	
---	I.B.R. NOT FOUND	
---	AIR RELEASE VALVE CHAMBER	
B.E.	BASEMENT ELEVATION	
---	RETAINING STRUCTURE	
---	PROPOSED TRAIL ROUTE	
---	OPTIONAL TRAIL ROUTE	
---	PROPOSED FOOTPATH (LOCATION APPROXIMATE)	
---	PROPERTY BOUNDARY	

NOTES

1. ALL UTILITY POLES TO BE RELOCATED AWAY FROM TRAIL (WHERE POSSIBLE) UPON FINAL TRAIL LOCATION APPROVAL.

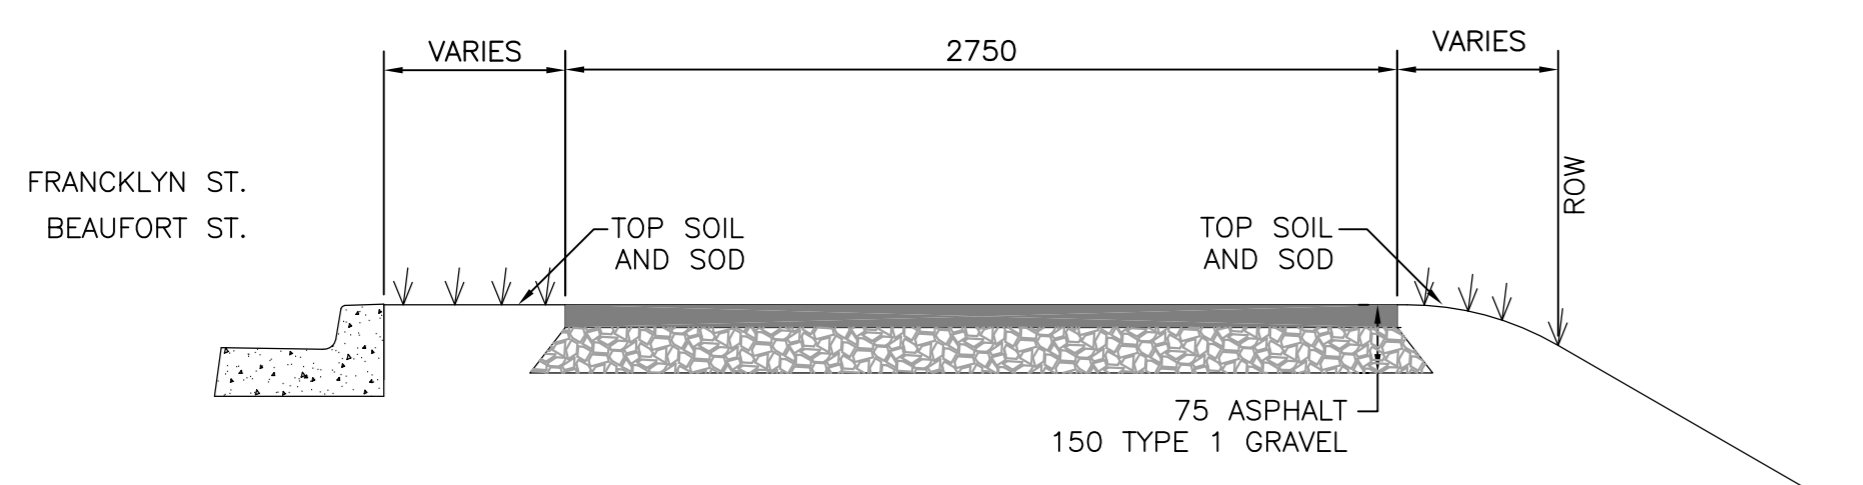

SECTION A BEAUFORT ST.
SCALE 1:25

PRELIMINARY NOT FOR CONSTRUCTION

No.	Date	Revision	Description	Appr'd

O'HALLORAN CAMPBELL
consultants limited
1657 Bedford Row
P.O. Box 1008
Halifax, Nova Scotia
B3J 2X1
Phone: (902)429-9826
Fax: (902)429-5457

HALIFAX
REGIONAL MUNICIPALITY
PUBLIC WORKS AND TRANSPORTATION SERVICES
DESIGN & CONSTRUCTION SERVICES

HALIFAX URBAN GREENWAY

PLAN

Date APR. 27, 2005	Drawn KLW	Project No.
Scale 1:500	Checked	Sheet
Reference Mgr. Design Services		Plan No. 1431-7
Surveyed Dir. Eng. Services		